

AUCTION EXHIBIT  
 NOT TO SCALE  
 PRELIMINARY PLAT  
 NOT FOR RECORDING  
 OR LAND TRANSFER  
 ALL DISTANCES AND  
 ACREAGES ARE  
 APPROXIMATE

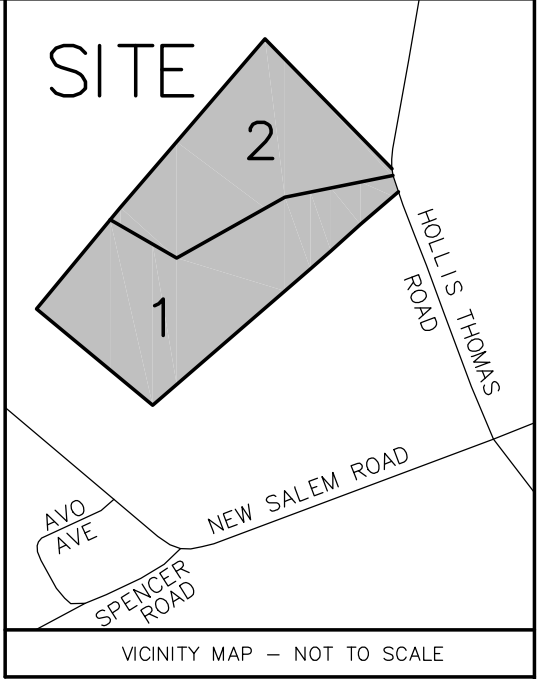
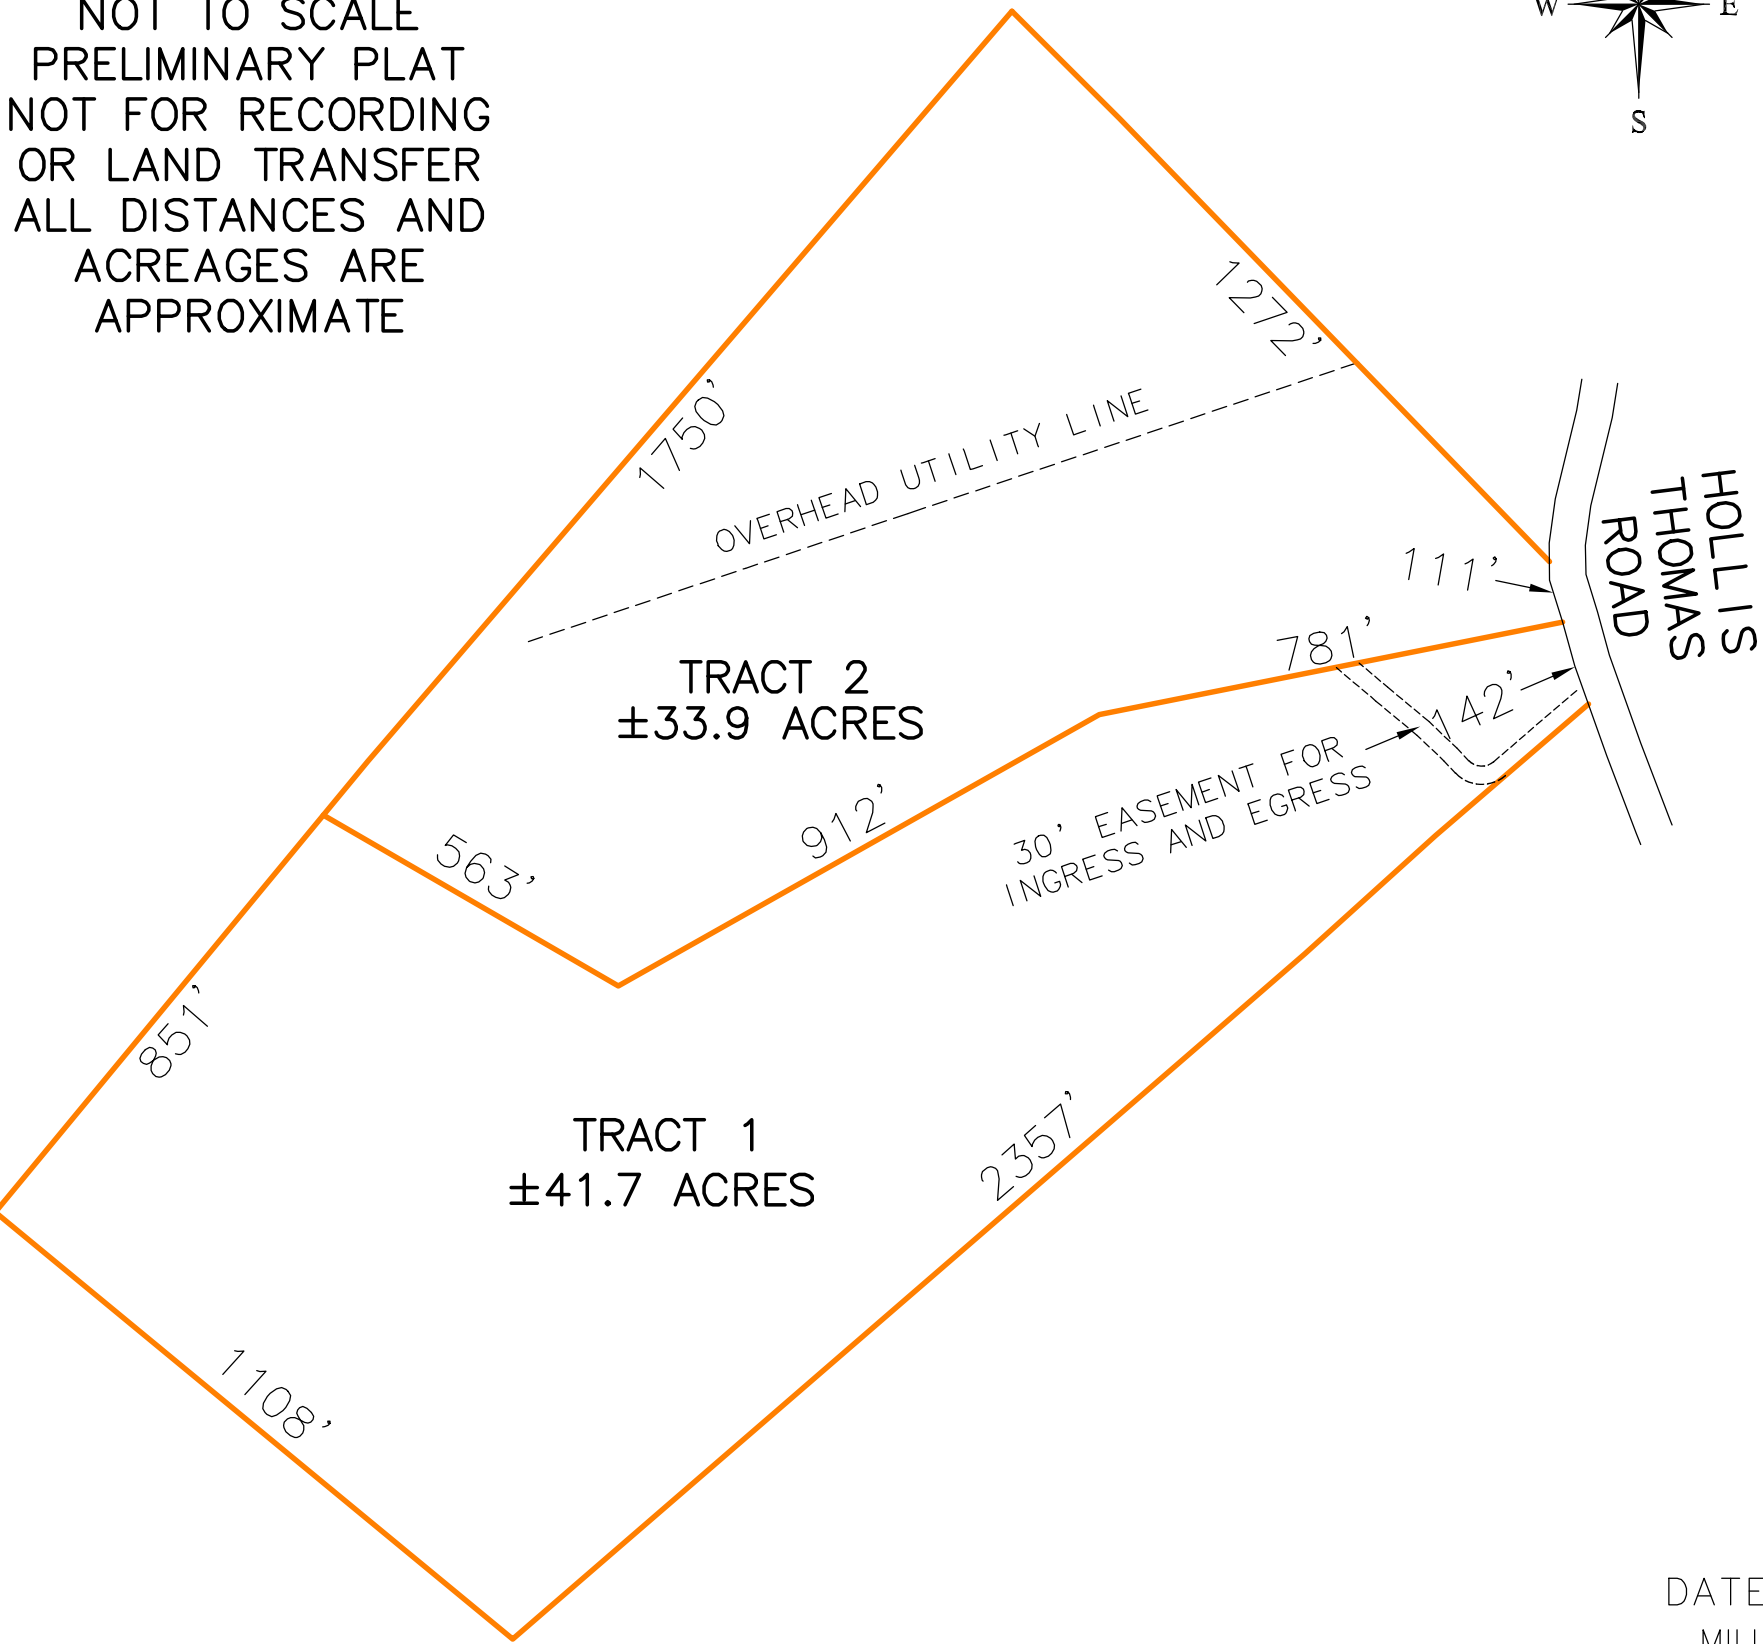
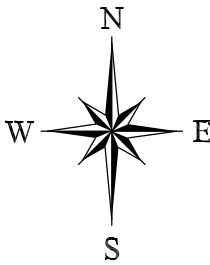


EXHIBIT OF THE  
**CRENSHAW FARM**  
**LAND DIVISION #1**

HOLLIS THOMAS ROAD  
 BARREN COUNTY, KENTUCKY  
 PVA #: 126-22

DATE OF EXHIBIT: MAY 16, 2025  
 MILLER, TUNGATE LAND SURVEYING, LLC.  
 202 BROOKSIDE AVE  
 CAMPBELLSVILLE, KY 42718  
 PHONE: (270) 465-2831 045AP25